


# 1階詳細図

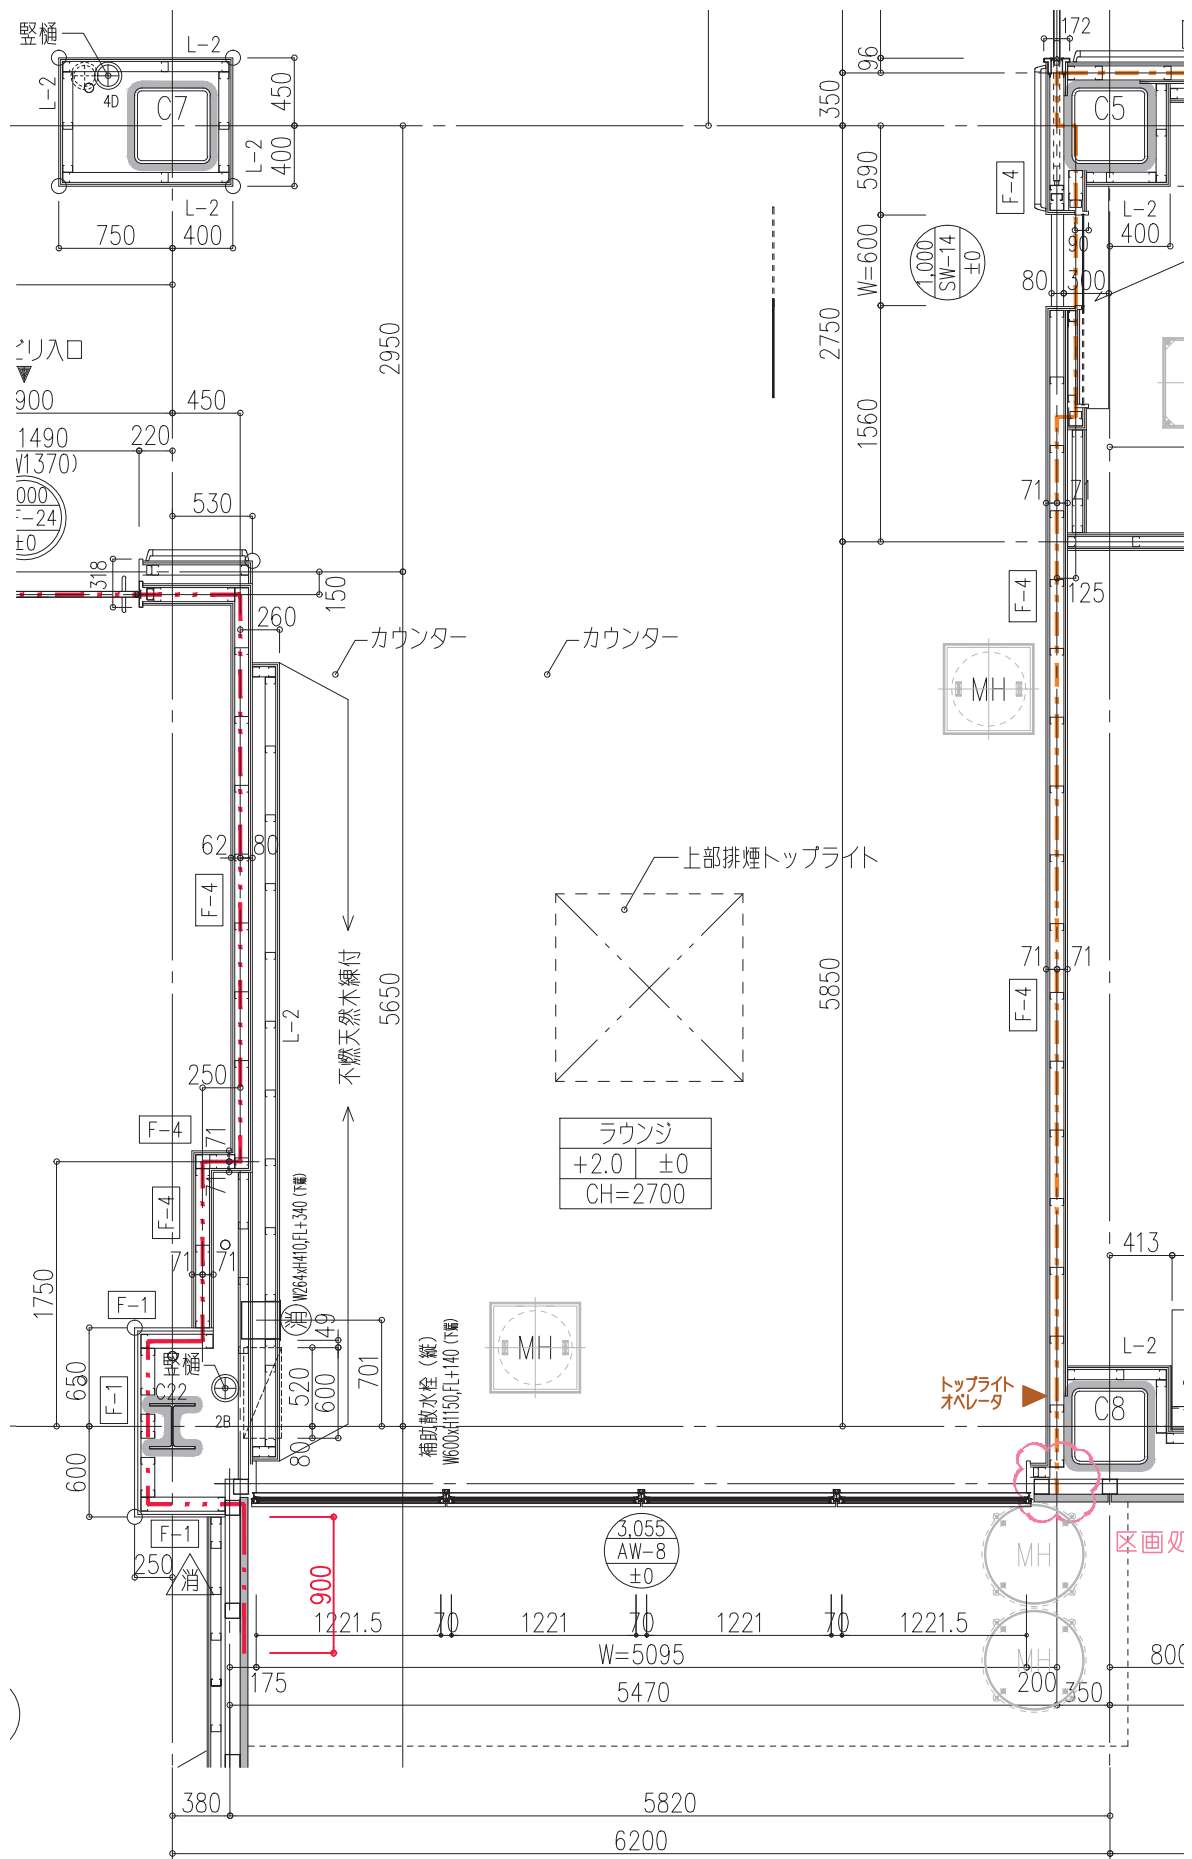

ラウンジ	
+2.0	±0
CH=2700	

補助水栓 (縦)	
W600xH150, FL+140 (縦)	

排水 (消)	
W26xH110, FL+340 (縦)	

3,055	
AW-8	
±0	

W=5095	
5470	

5820	
6200	